



SILVER OAK ESTATE


Vill. : Aasharma Tal.:Borsad

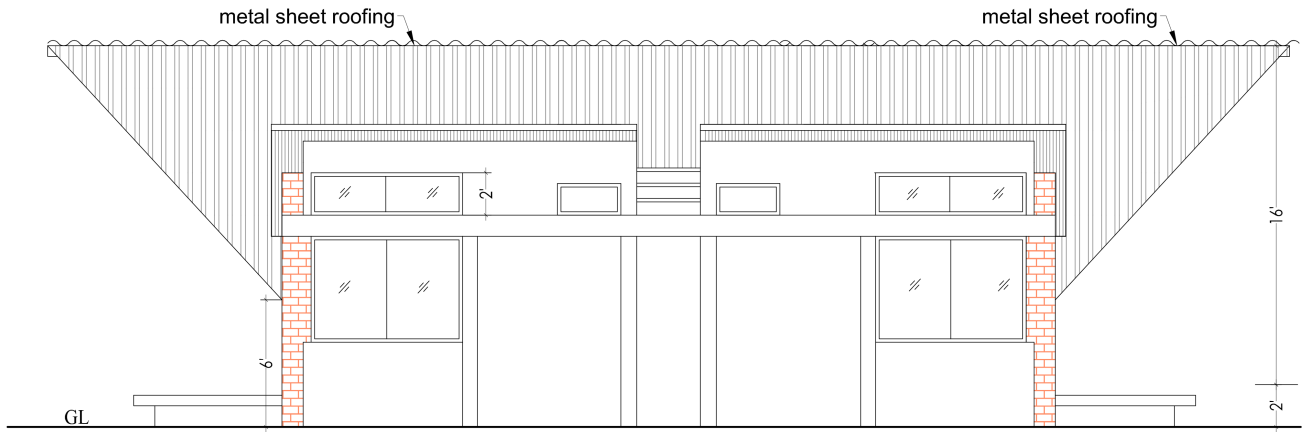


REAR ELEVATION

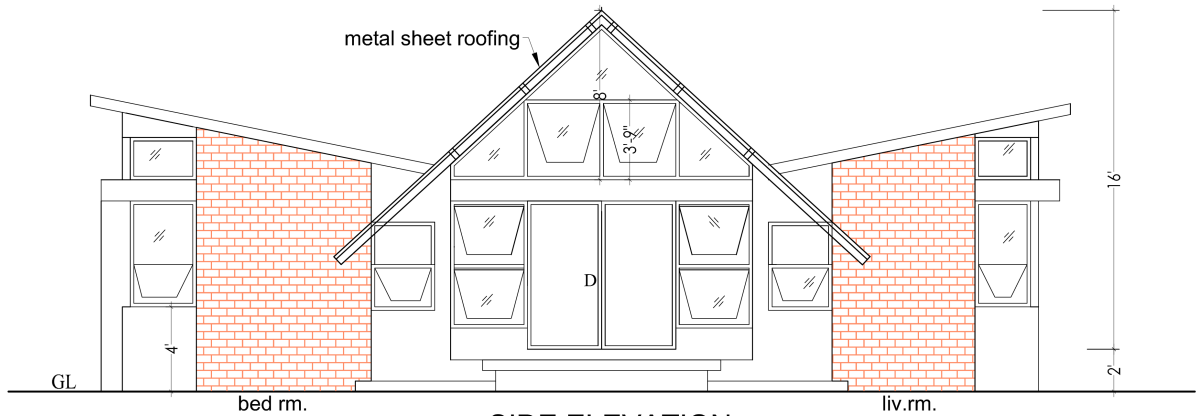

SIDE ELEVATION

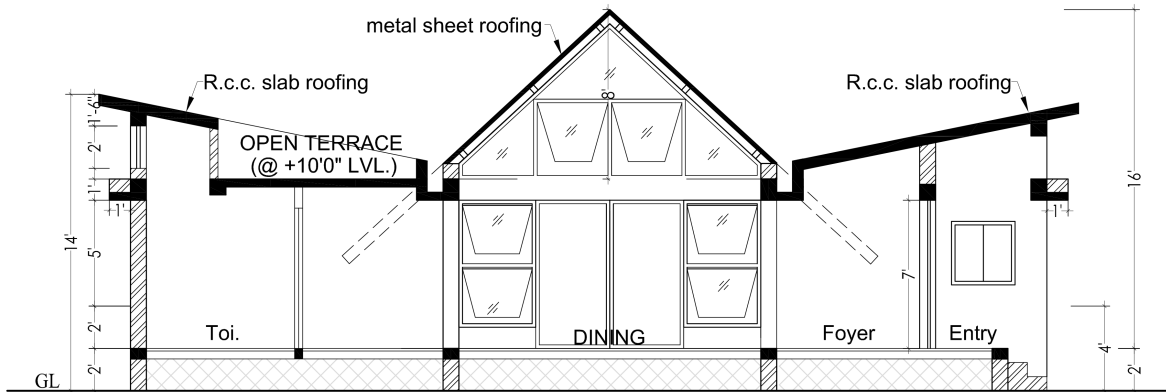

SECTION : PP

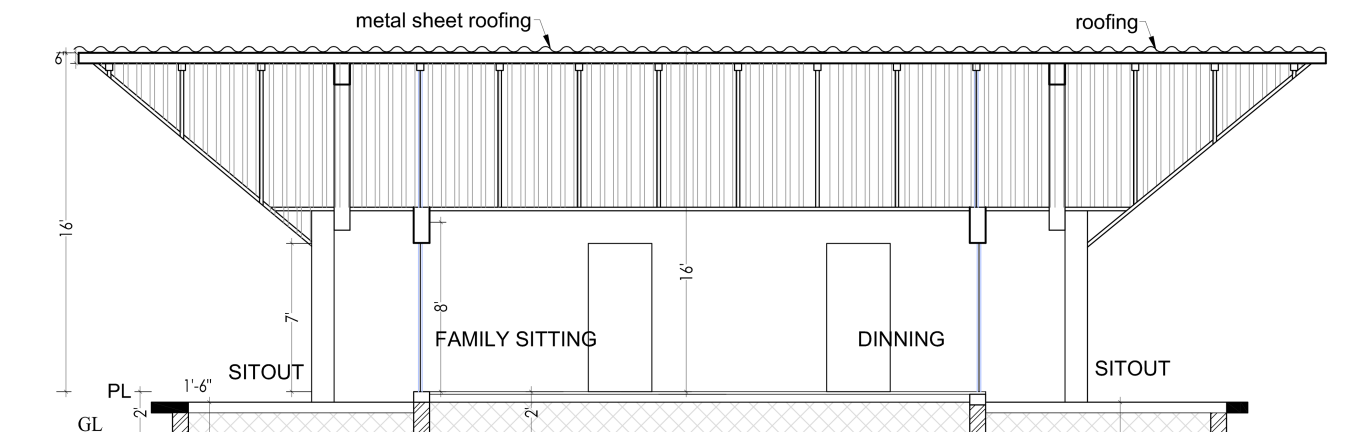


SECTION AT RR

Project : Silver Oak Estates
Developers : Silveroak Infrastructure



PANCHAL ASSOCIATES

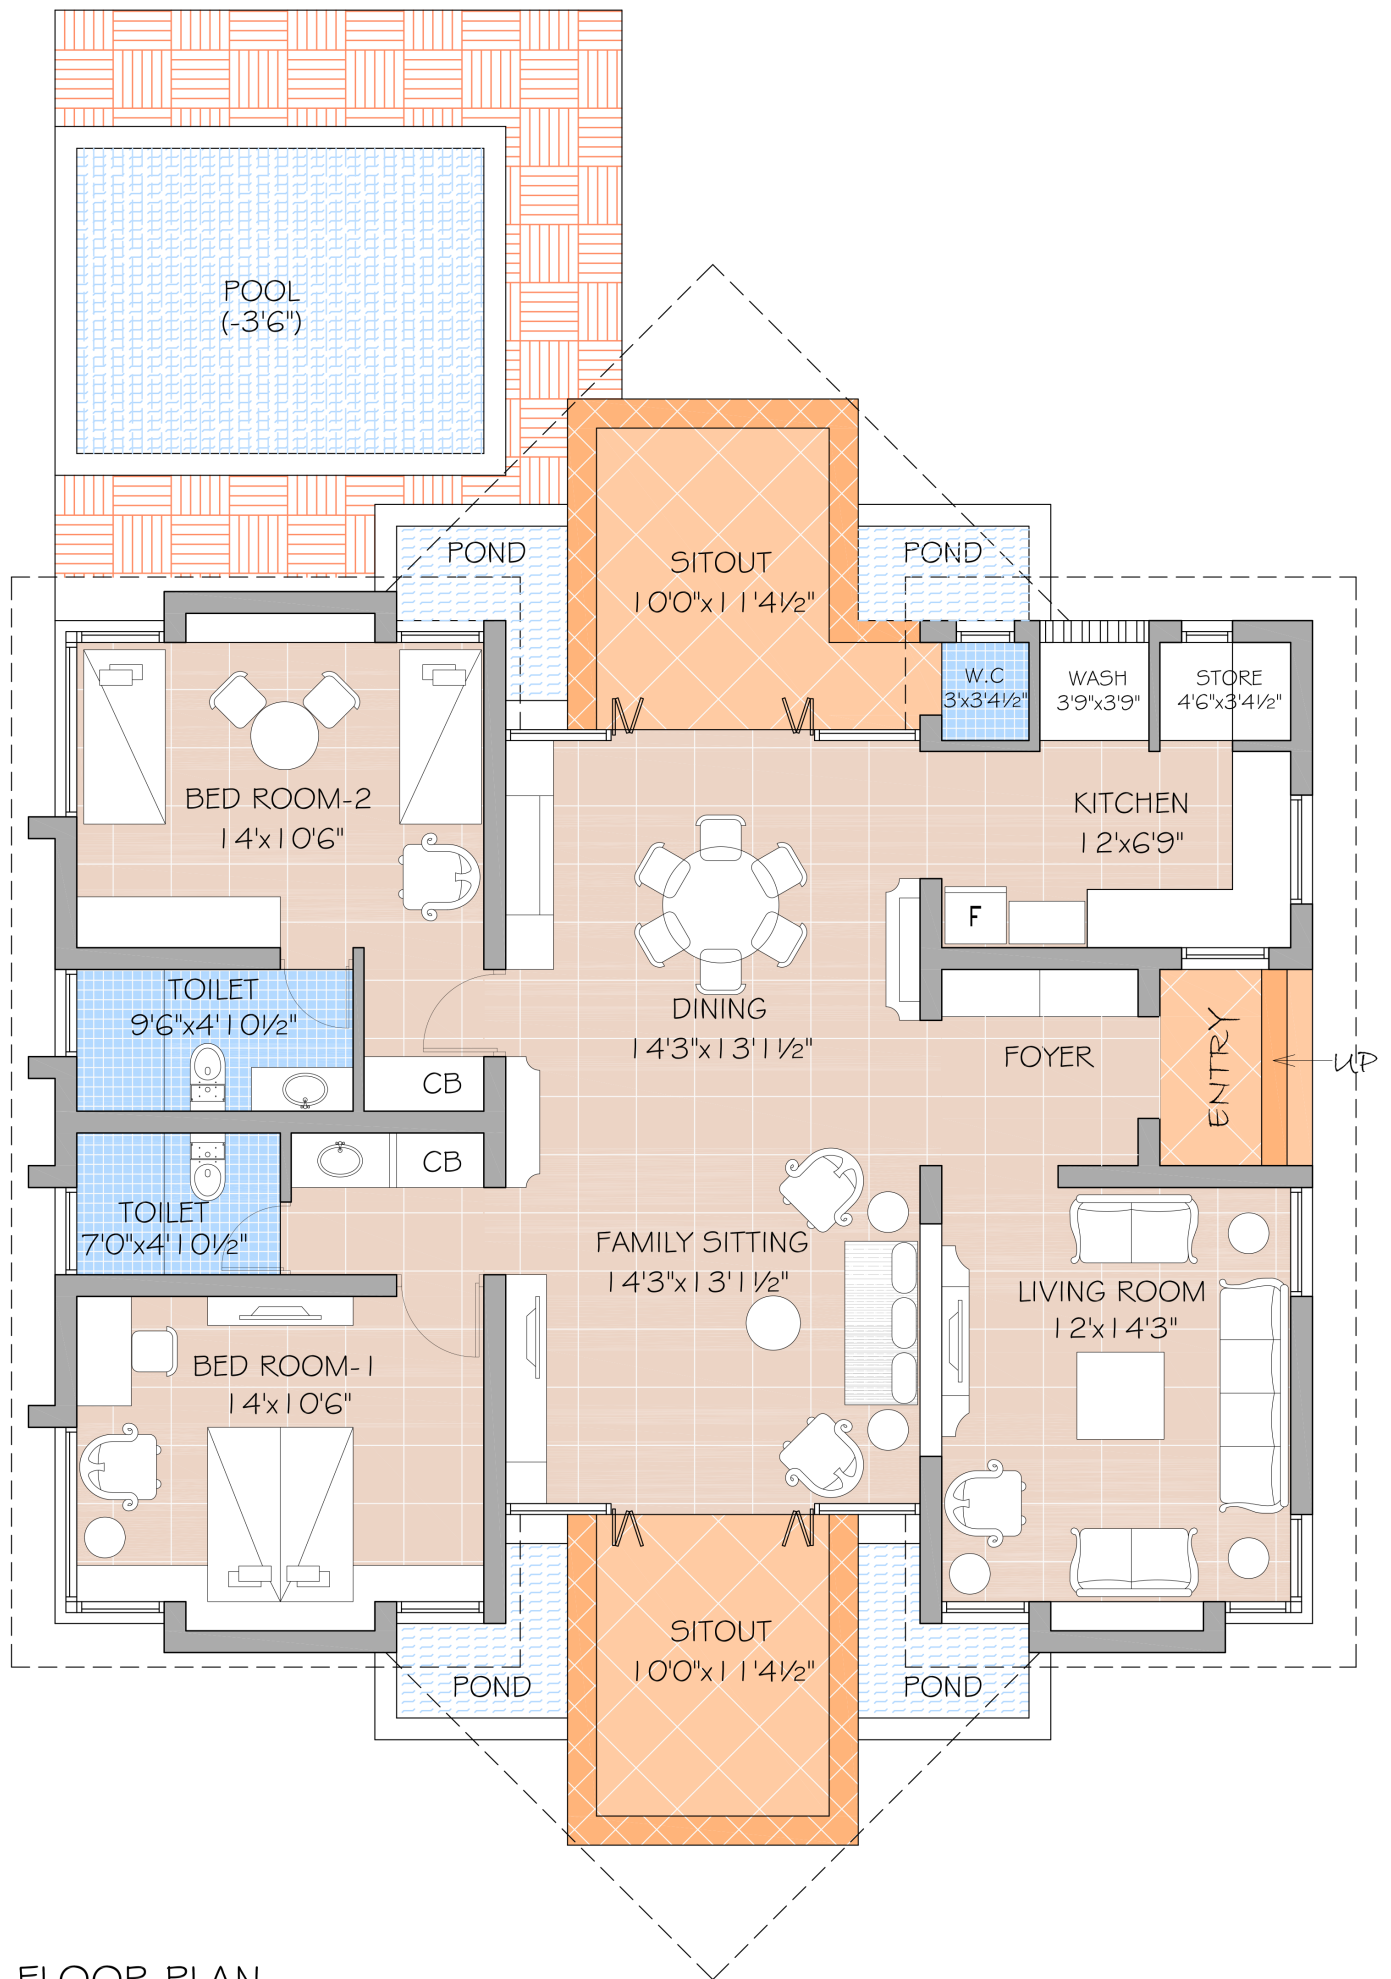

FLOOR PLAN

date : 03.02.2014

Project : Silver Oak Estates
 Developers : Silveroak Infrastructure

SCALE : 1" : N.T.S.



PANCHAL ASSOCIATES